

Le Menda Residences Penthouse

Experience unparalleled luxury in our stunning penthouse. With breathtaking views and exquisite finishes, this is your ultimate sanctuary in the sky.

CONTACT US


 (+63) 943 312 5445
(+63) 995 101 9010

 gabrielrealty101@gmail.com
cocoytoledo@gabrielrealtors.com


www.GabrielRealtors.com



Penthouse Floor Plan

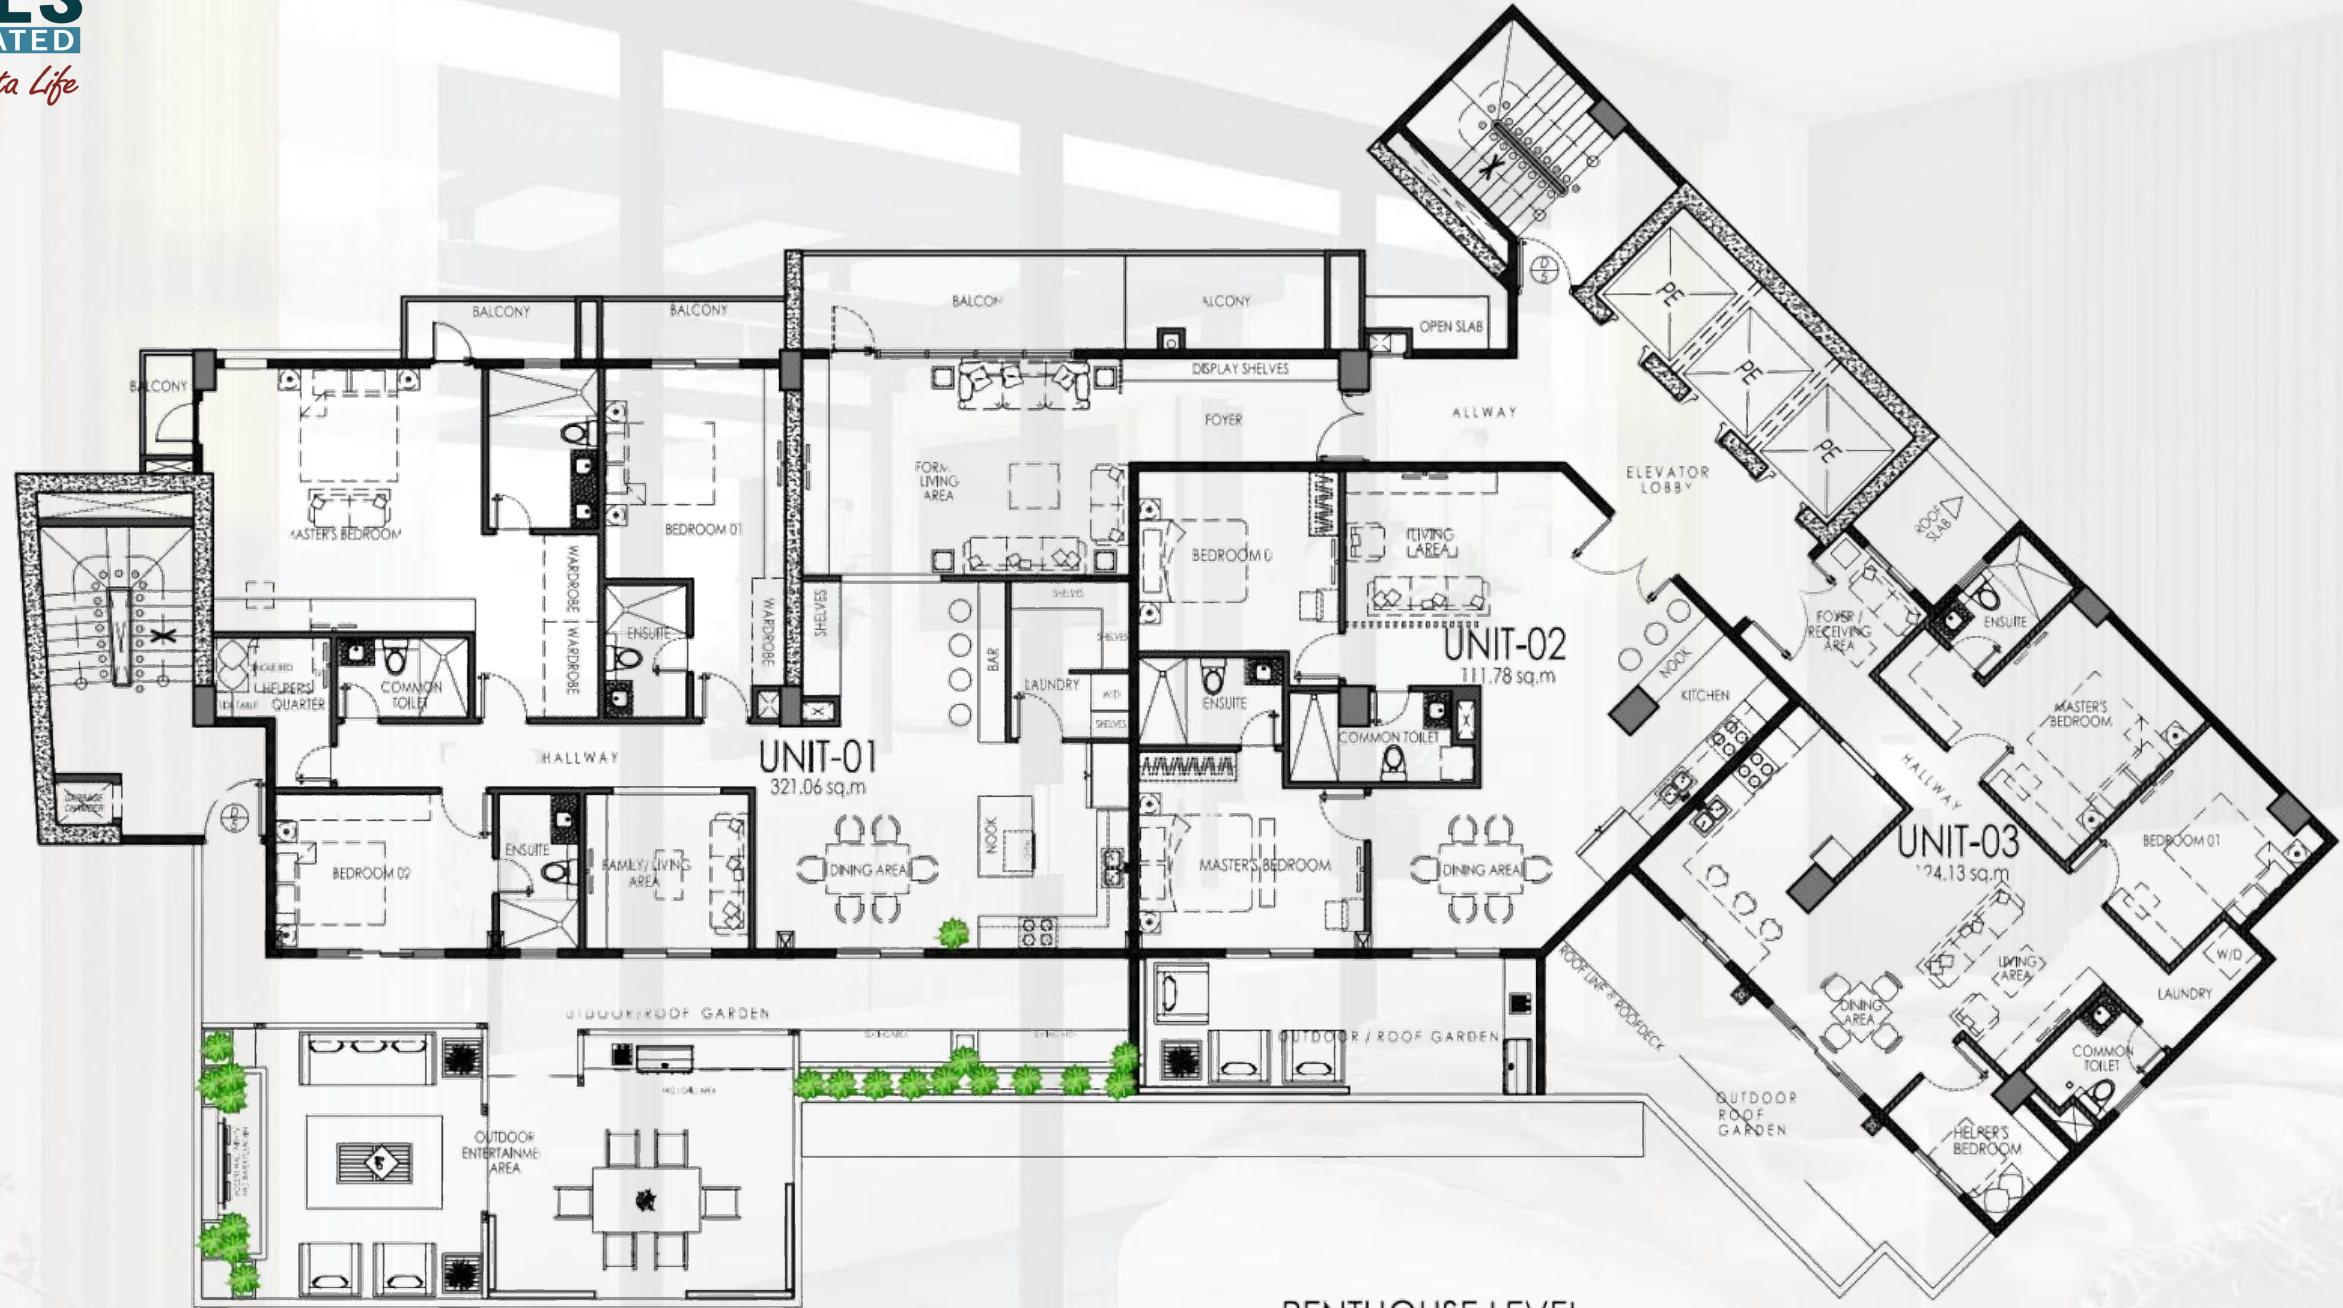

PENTHOUSE LEVEL
SCALE 1:120 METERS

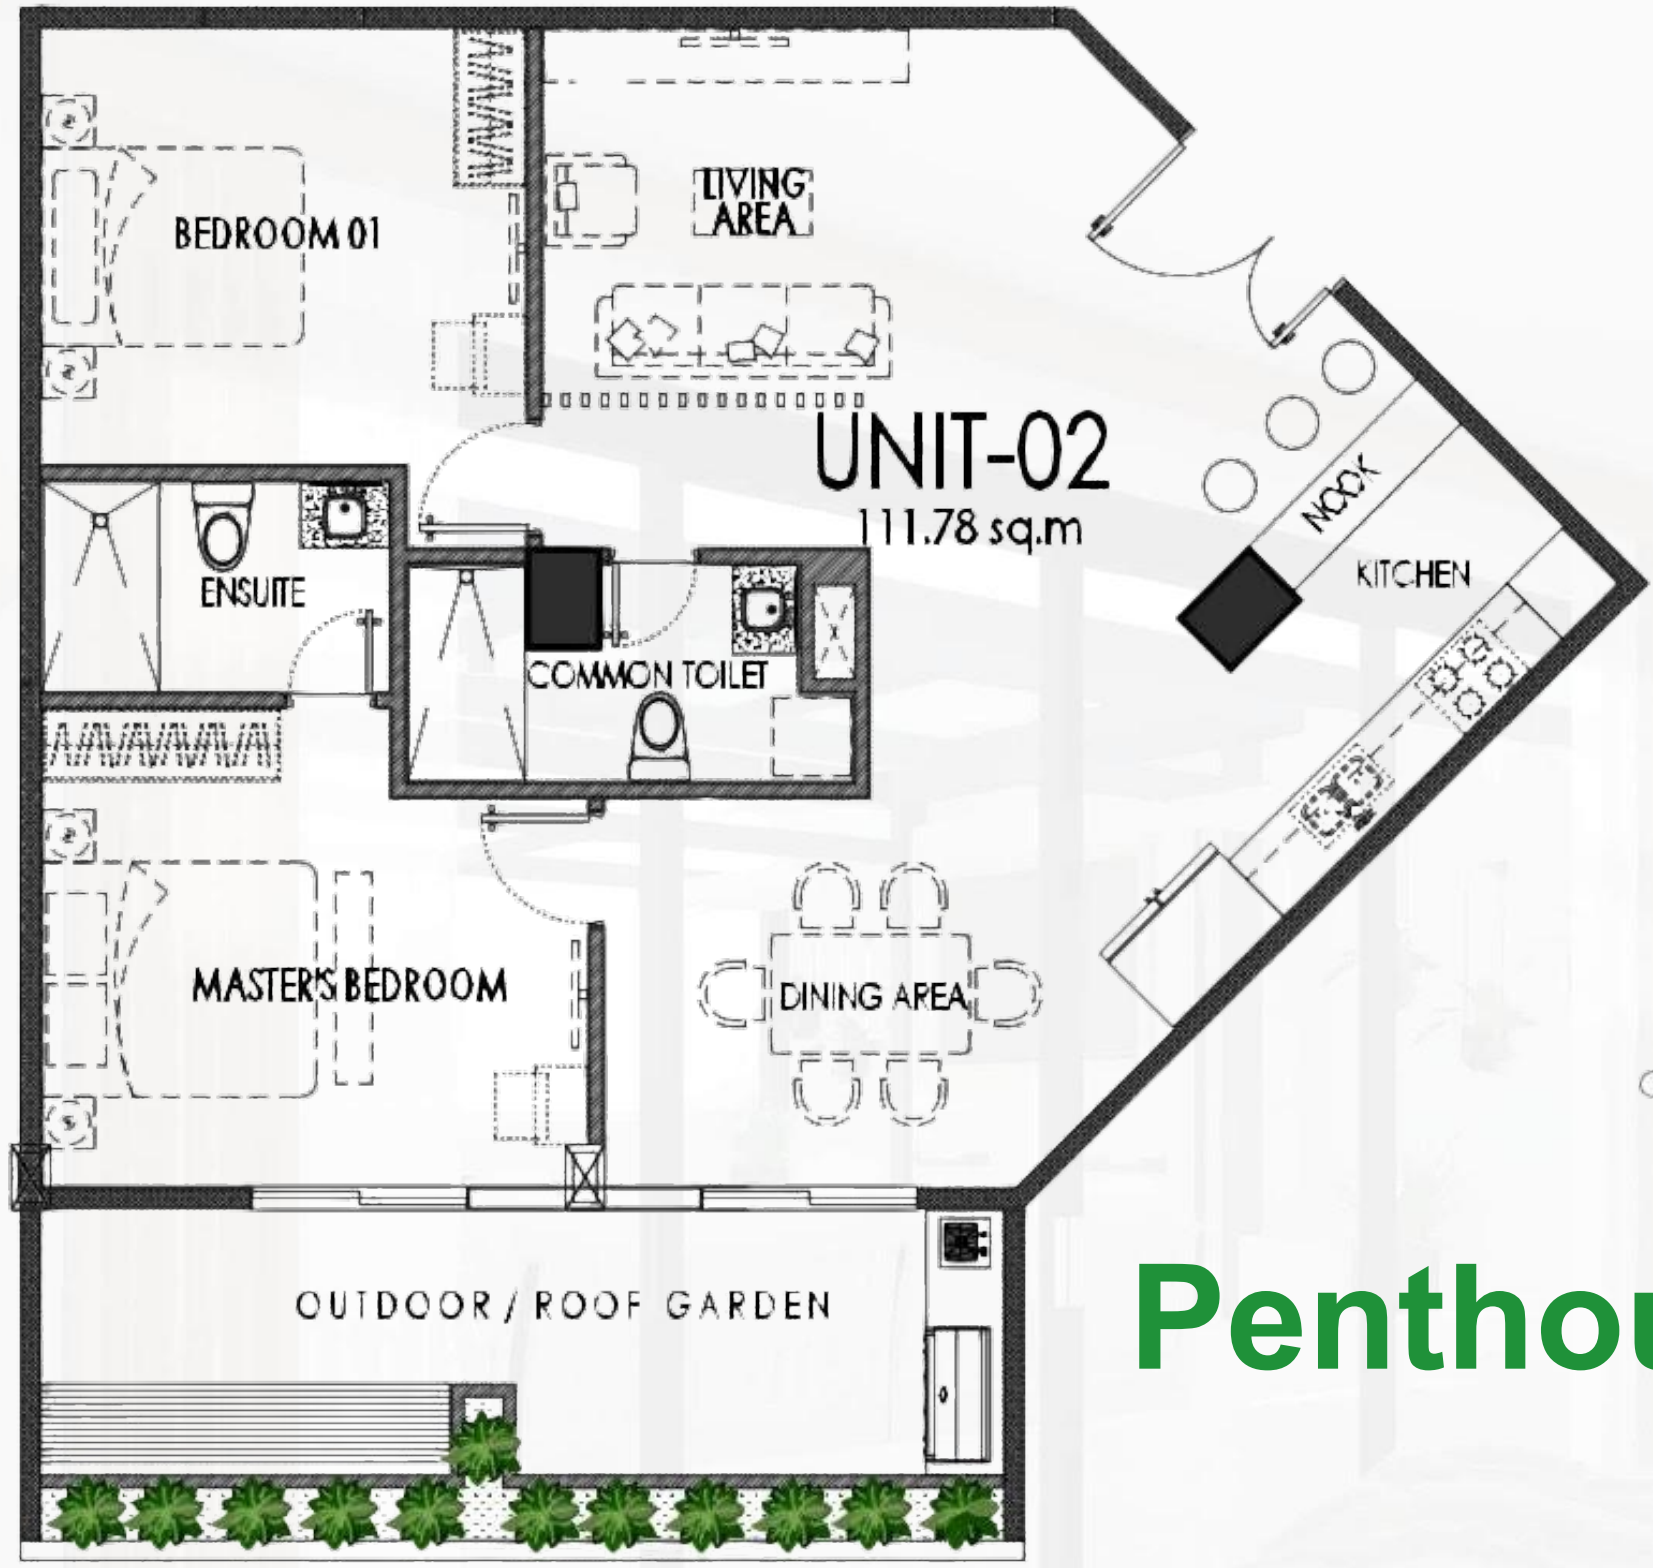

Penthouse 2 Lay Out

PENTHOUSE UNIT 2
SCALE 1:120 METERS

Penthouse 2 Features:

- Spacious Living Area
- Two Bedrooms
- Modern Kitchen
- Dining Area
- Common Toilet
- Outdoor/Rooftop Garden
- Total Floor Area: 111.78 sqm.



2-Bedroom Unit 2
Architect's Perspective



2-Bedroom Unit 2
Architect's Perspective



2-Bedroom Unit 2
Architect's Perspective



2-Bedroom Unit 2
Architect's Perspective



Kitchen to Dining
Architect's Perspective



Kitchen to Living Room

Architect's Perspective



Living Room

Architect's Perspective



Unit 2 Outdoor Area 1
Architect's Perspective



Unit 2 Outdoor Area 2
Architect's Perspective